

OFFICE OF THE MARION COUNTY SURVEYOR

SECTION RECORD CORNER

SECTION 29 TOWNSHIP 17 RANGE 3

DATE: 9-15-2006

PARTY CHIEF: Kiste

CREW: _____

TYPE OF MARKER: Harrison


METHOD OF ESTABLISHMENT: County: 2-28-04

IN. S.P.C. E ZONE NAD '83

NAME: 17032902

N: 516244.6210(m)

E: 53311.6490(m)

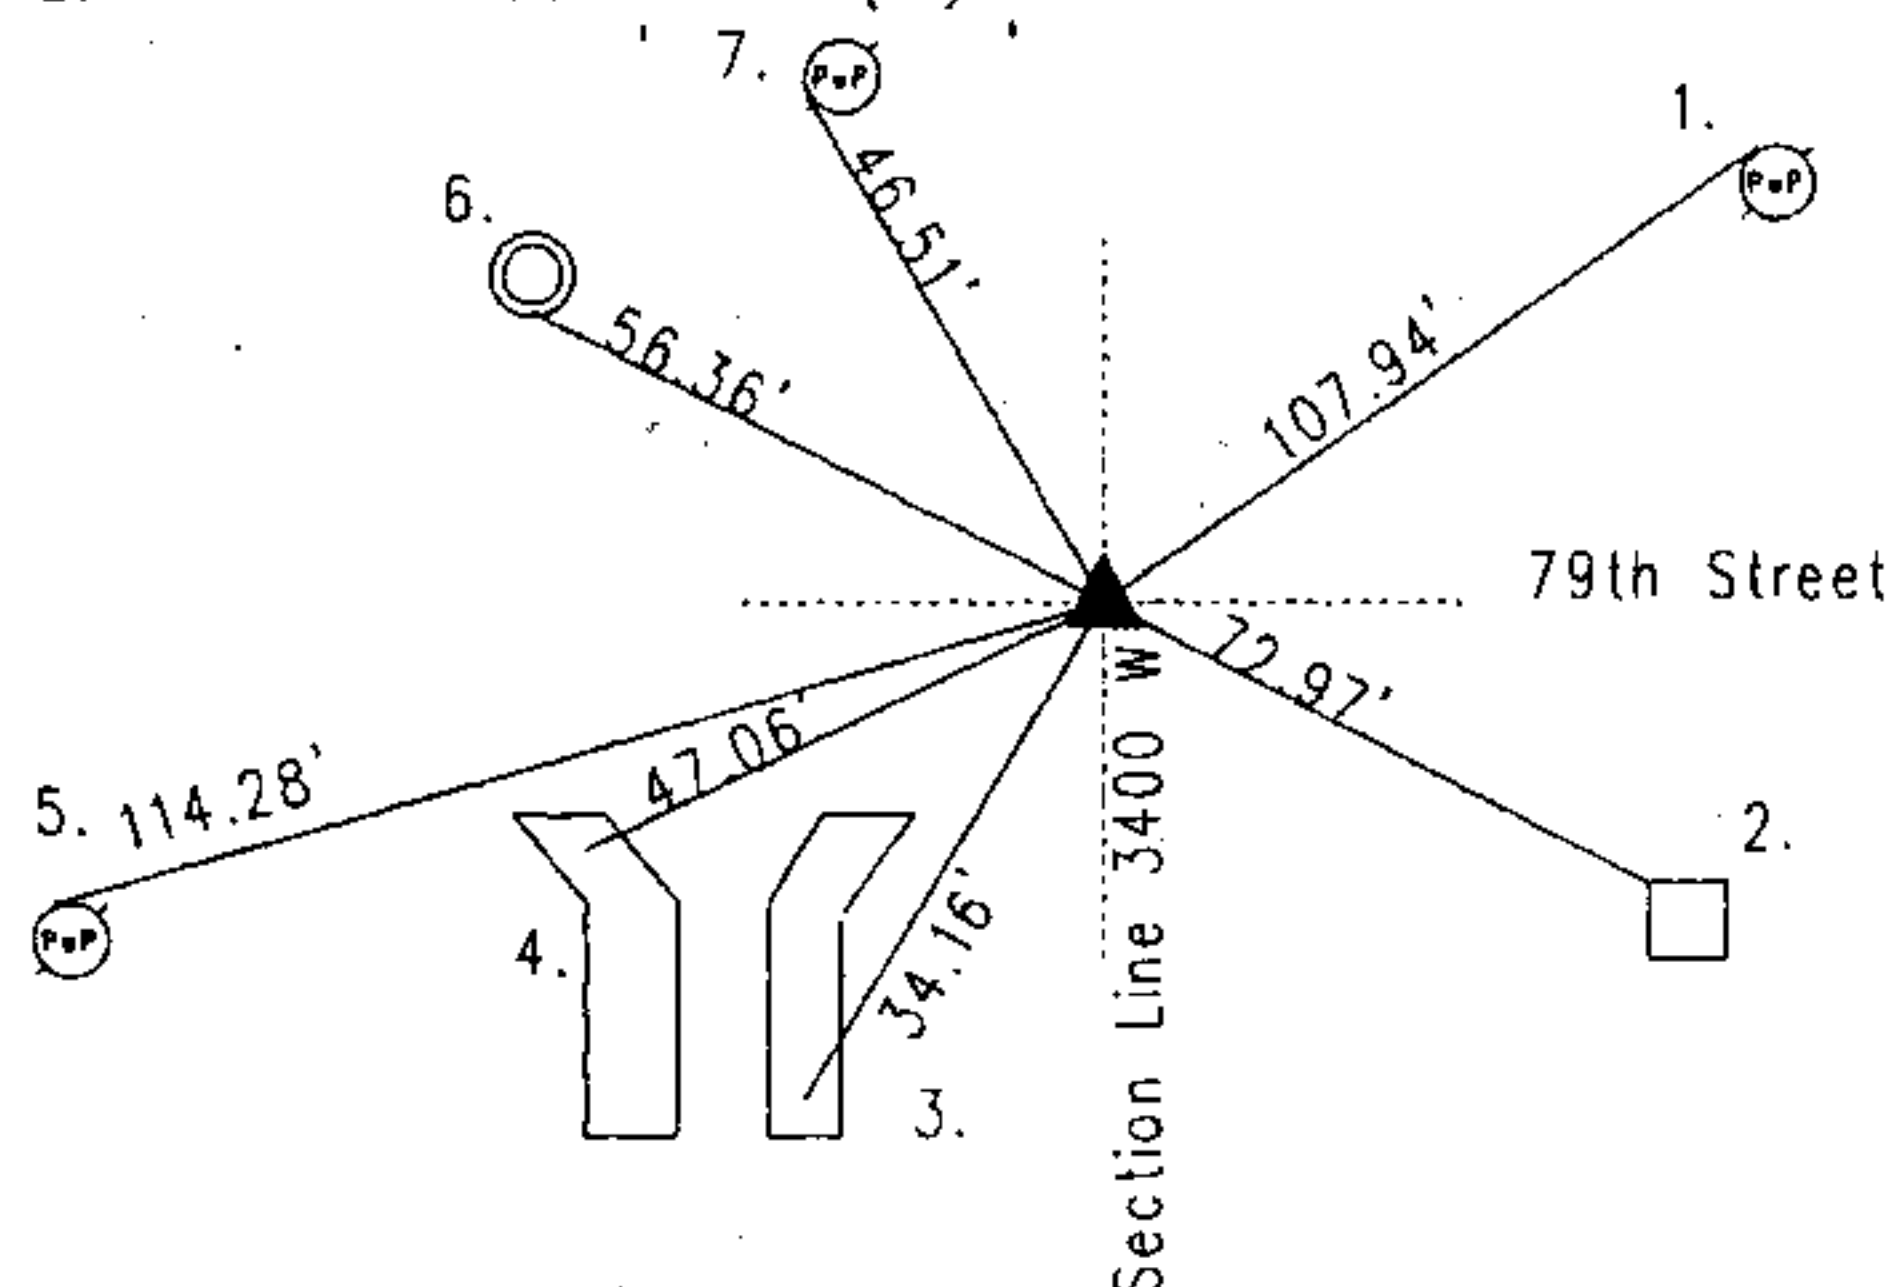

Original post set 1820 by Laughlin with witnesses: 12" Hickory S 35 W 12 Links; 14" Beech N 37 E 24 Links per Marion County Atlas pg. 8: 8-27-1852 S 1/4 - 20-17-3 Hasbrook called out Corner with witnesses 18" Beech S 20 E 9.5 links; 10" Beech N 6.5 W 90 Links; 9-3-1853 Hasbrook called out corner with witnesses 18" Beech S 20 E 9.5 Links 10" Beech N 6.5 W 90 Links per Pike Township Legal Survey Book pg. 35/36: 3-28-1946 Thompson set a rear axle with plate up for this corner: 4-27-1961 Murphy from PI Cripe found axle 6" down at this corner; 4-9-1976 Hiselman called out this corner as a Large Road Nail; 5-23-80 Green called out this corner as an axle; 3-23-99 Wilcoxon called out this corner as as PK Nail found over axle; 2-28-2004 Kiste called out this corner as a PK nail found over axle; 9-15-2006 Due to resurfacing project Kiste found brass plug in steel box, he looked for axle but didn't find it, set harrison where the brass plug in steel box was.

17032902

REF.	DISTANCE	DESCRIPTION
1.	107.94'	Road nail N PwP#11-230 A 6" up
2.	72.97'	NW corner of concrete box mail box
3.	34.16'	Cut 'x' S end of concrete headwall
4.	47.06'	Cut 'x' N end of concrete headwall
5.	114.28'	Mag nail N PwP#301-230A 4" up
6.	56.36'	Cut 'x' S rim of JBI manhole
7.	46.51'	Mag nail w/washer W PwP#10-230A 24" up